

# Silt/Super silt fence (SF) As-built Certification Sheet

Silt/super silt fence name/number: \_\_\_\_\_

Contributing catchment area (m <sup>2</sup> )		
Spacing between support posts (m)		
Support wire installed	Y <input type="checkbox"/>	N <input type="checkbox"/>
Trenched into ground minimum of 200mm	Y <input type="checkbox"/>	N <input type="checkbox"/>
Joins sealed	Y <input type="checkbox"/>	N <input type="checkbox"/>
Spacing between returns (m)	Y <input type="checkbox"/>	N <input type="checkbox"/>
Length of returns (m)		
Silt fence intercepting only sheet flows	Y <input type="checkbox"/>	N <input type="checkbox"/>
Chain mesh/netting backing (super sf)	Y <input type="checkbox"/>	N <input type="checkbox"/>
Double layer of fabric (super sf)	Y <input type="checkbox"/>	N <input type="checkbox"/>
Waikato Regional Council approved variations to device (please list)		

Please sign below to confirm that the information in this sheet is accurate and the device identified on this sheet has been constructed in accordance with the Waikato Regional Council approved Erosion & Sediment Control Plan for the site and the "Erosion and Sediment Control Guidelines for Soil Disturbing Activities", January 2009 document or Waikato Regional Council approved variations.

Suitably qualified person (name and company) \_\_\_\_\_


Signed and dated: \_\_\_\_\_

Please provide drawings of as-builts, which include all of the above details along with this certification sheet. An example of a suitable silt fence/super silt fence as-built is overleaf.


**Note:** As-builts are not approved by Waikato Regional Council. Responsibility for construction of the structures and accuracy of the as-builts rests with the certifying agent. This list is not exhaustive and should be used to highlight some key "Erosion and Sediment Control Guidelines for Soil Disturbing Activities" requirements.

Example: Scaled drawing as built -  
Super silt fence

Standard detail  
for Super Silt Fence

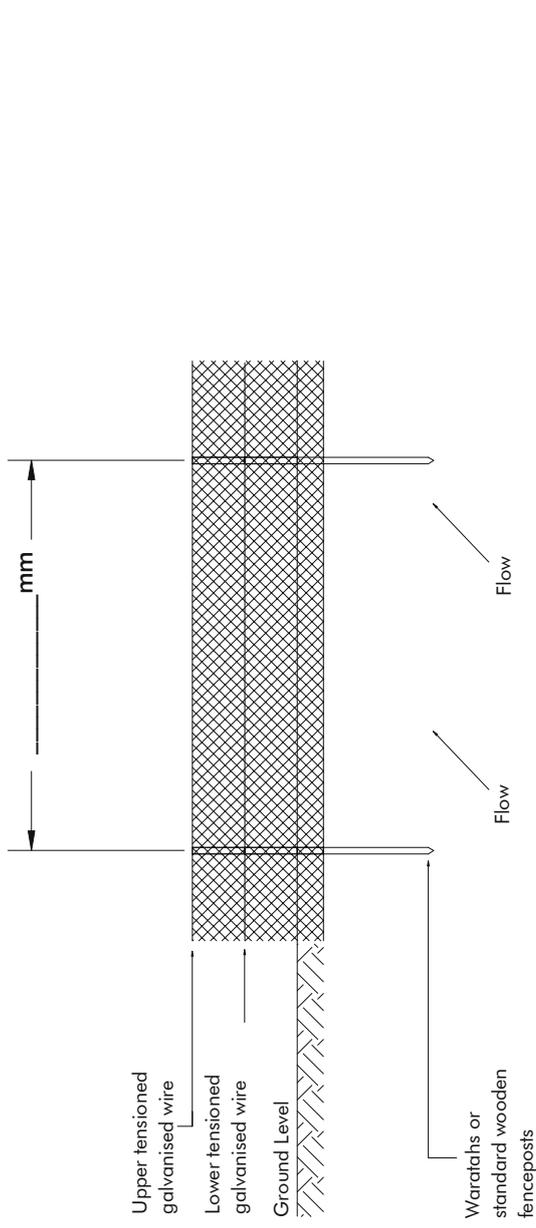

ELEVATION

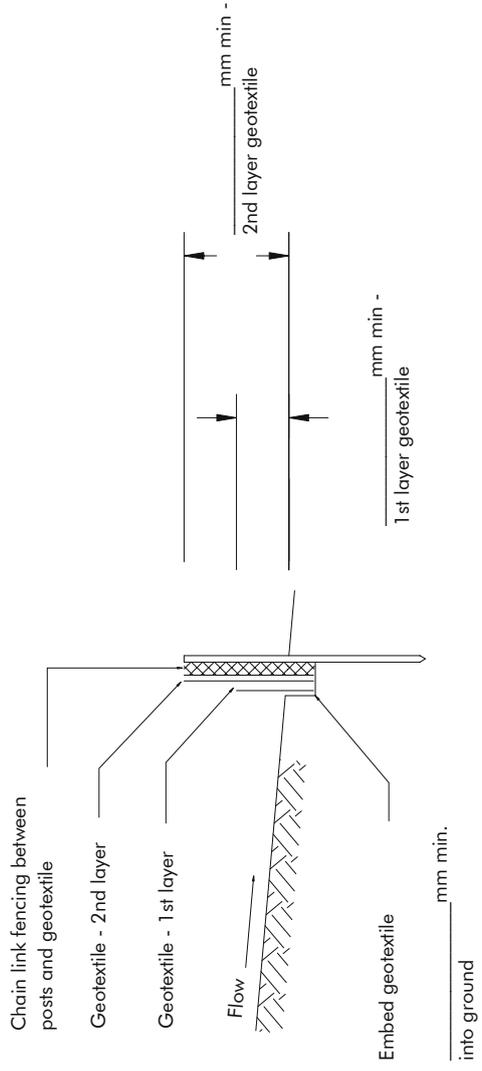

CROSS SECTION

**Note:** where the as built information differs from the approved ESCP or Waikato Regional Council guidelines, data supporting its compliance is to be provided.

As-Builts are not approved by Waikato Regional Council. Responsibility for construction of the structures and accuracy of the As-Builts rests with the certifying agent. This list is not exhaustive and should only be used to highlight some of the key requirements.